


Customer Signature: _____

Builder Partner	_____	Date	08/19/09	P.O. #	_____
Location	_____	Retail Customer	_____	SERIAL #	4420C
Order Given By	_____	Order Taken By	_____	Model	GUERDON
Carrier	_____	Date Needed	_____	Series - Model #	2R-2862
STANDARD SPEC	2008	Other Options	_____	Financed By	_____
BASE PRICE	_____	Freight	_____	Contact	_____
		Total Price	\$0	Date	08/19/09
				By	_____


GENERAL SPECIFICATIONS			FAMILY ROOM		
1	WALL COVER	T&T SQUARE CORNERS	64	1) 2 BULB CEILING SURFACE LIGHT @ FAM RM	
2	ROLL GOODS	KIT,UTIL,GBA,MBA	65	6' x 6'8" SLIDING GLASS DOOR @ FAMILY RM	
3	DRAPES	N/A	66	GUEST COAT CLOSET @ FAMILY RM	
4	ROOF	30YR ARCH		HALL	
5	RAFTERS	6:12 / 40# /16" F&R EAVES	67		
6	CEILING TILE	ORANGE PEEL	68		
7	FRONT DOOR	36" F/G 6 PANEL		GUEST BATH	
8	REAR DOOR	36" F/G 6 PANEL	69	LIGHT	LIGHT OVER MIRROR
9	ROOF INSUL.	R - 40	70	TUB	60" 1-PC FG TUB / SHOWER/SLF
10	FLOOR INSUL.	NONE	71	COUNTERTOP	LAM CTOP & SE w/TILE BS
11	WALL INSUL.	R - 20	72	SINK	CHINA / SLF
12	EXT. WALLS	2" X 6"	73	MIRROR	SEAMED EDGE MIRROR
13	SIDING	8" LAP SIDING	74	POWER CEILING VENT	STANDARD
14	ACCENT SIDING		75		
15	OVERHANG	16" FRONT & REAR	76		
16	DOOR CASE	WHITE #356B	77		
17			78		
18			79		
19	CABINET TRIM	CROWN MOULD ACCENT		MASTER BATH	
20	INT. DOORS	2 PANEL SMOOTH INT DRS T/O	80	LIGHT	LIGHT OVER MIRROR
21	WINDOWS	VINYL LOW - E JAMB & CASE	81	TUB	60" 1-PC FG TUB / SHOWER/SLF
22	BASE MOULDING	3 1/4" BASE BOARDS T/O	82	COUNTERTOP	LAM CTOP & SE w/TILE BS
23	WHOLE HOUSE WRAP - COMMERCIAL		83	SINK	CHINA / SLF
24	CARPET	WESTON HILL	84	MIRROR	SEAMED EDGE MIRROR
25	FLR DECKING	OSB FLOOR DECKING	85	POWER CEILING VENT	STANDARD
26	OPEN TRUSS FLOOR SYSTEM		86		
27	CARPET PAD	7# 7/16" CARPET PAD	87		
28	CEILING HEIGHT	8FT FLAT CEILINGS	88		
29	6' FULL WIDTH NEO CLASSIC PORCH		89		
30	ABTCO SHAKE ACCENT @ PORCH GABLE		90		
	KITCHEN		91		
31	LIGHTS	TRACK LGHTNG w/LIGHT OVR SINK	92		
32	RANGE	YWFE361LVQ ELECTRIC RNG		MASTER BEDROOM	
33	REFER	ET8WTKXKQ/PLUMB FOR ICEMAK	93		
34	COUNTERTOP	LAM CTOP & SE w/TILE BS	94		
35	SINK	PORC DEEP WELL / SLF w/SPRAY	95		
36	CABINETS	SPRING VALLEY OAK-NATURAL	96		
37	DISHWASHER	DU1055XTSQ		BEDROOMS 2-3-4 STUDY	
38	YMH1170XSQ SPACE SAVER MICRO		97	1) 2 BULB CEILING SURFACE LIGHT @ MBDRM	
39			98	1) 2 BULB CEILING SURFACE LIGHT @ BDRM2	
40			99	1) 2 BULB CEILING SURFACE LIGHT @ BDRM3	
41			100		
42				ADDITIONAL OPTIONS	
	UTILITY		101	LABEL / INSPECTION FEE	INSPECTION / LABEL
43	FURNACE	ELECTRIC FURNACE	102	WATER SHUTOFFS	COM,SINKS&WHL HSE
44	WATER HTR	50 GAL ELECTRIC	103		
45	WASHER PLUMB	PLUMB & WIRE FOR WASHER	104		
46	DRYER WIRE	WIRE 220 FOR DRYER	105		
47	OVER WASHER	CAB OVER WASHER/DRYER	106		
48			107		
49			108		
50			109		
51			110	ELECTRIC DOOR CHIME	
	DINING ROOM		111		
52	LIGHT	ALABASTER 5 BULB CHANDELIER	112	(2) FROST FREE HOSE BIB-STD LOCATIONS	
53			113	(2) EXTERIOR GFI-STD LOCATIONS	
54			114	HEAT DUCTS,BOOTS, & REGISTERS	
55			115	DRAIN LINES DROP AND CAP	
56			116	ATTIC ACCESS	
	LIVING ROOM		117	CRAWL SPACE ACCESS	
57	FOYER/ENTRY	CERAMIC TILE	118	VENTED RIDGE CAP	
58			119	(5) TV/PH COMBO JACKS	
59	1) 2 BULB CEILING SURFACE LIGHT @ LIVING RM		120		
60			121		
61			122		
62			123		
63			124		

Sub Total for this column \$0


Sub Total for this column \$0

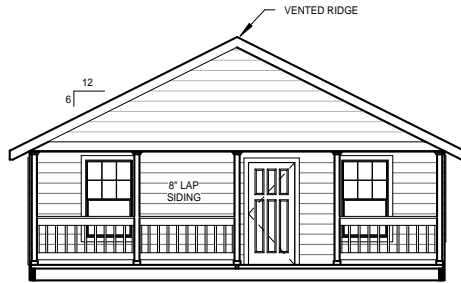


① FRONT ELEVATION
1/8" = 1'-0"

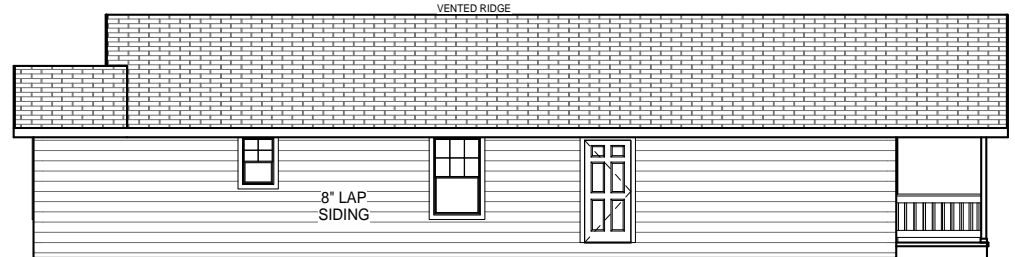

② LEFT ELEVATION
1/8" = 1'-0"

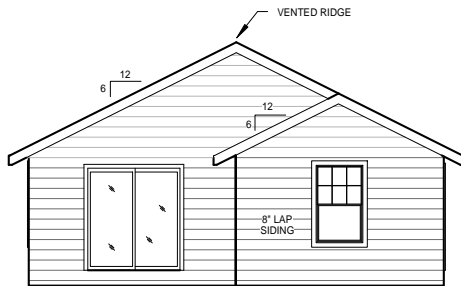

③ REAR ELEVATION
1/8" = 1'-0"

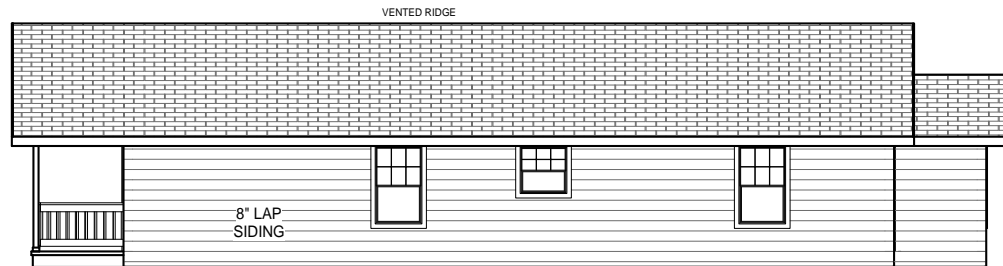

④ RIGHT ELEVATION
1/8" = 1'-0"



5556 FEDERAL WAY
BOISE, ID 83716

GUERDON ENTERPRISES, LLC. (GUERDON HOMES), CLAIMS EXCLUSIVE RIGHTS TO ALL INFORMATION, INCLUDING ALL CONCEPTS AND CONVENTIONS, CONTAINED IN THESE DRAWINGS. THE INFORMATION CONTAINED IN THESE DRAWINGS SHALL BE HELD CONFIDENTIAL AND CANNOT BE DISCLOSED TO ANY OTHER PERSON OR ENTITY WITHOUT THE EXPRESS WRITTEN CONSENT OF GUERDON ENTERPRISES, LLC. THESE DRAWINGS MAY NOT BE REPRODUCED, MODIFIED, OR DISTRIBUTED IN ANY FORM FOR ANY REASON WITHOUT EXPRESS WRITTEN PERMISSION FROM GUERDON ENTERPRISES, LLC. COPYRIGHT 2007

Project Name/Number:

2R-2862-01 - 4420C

Province:

ALBERTA

Project Status:

LAYOUT

Client Name:

STAR POINTE

Project Address:

**STREET
ADDRESS
CITY, STATE**

REVISION SCHEDULE

REV #	TITLE

Sheet Title:

ELEVATIONS

Standard Module/Detail #:

Current Revision:

Project Engineer:

ENGINEER

Drawn By:

Author

Scale:

1/8" = 1'-0"

3 1/2" x 11" Print Scale:

Sheet Number:

EL-101.1

GENERAL NOTES


1. TRANSOMS ABOVE DELUXE ENTRY SYSTEMS ARE ONLY AVAILABLE W/ 9' FLAT CEILINGS.

ABBREVIATIONS

P = PANTRY
 OH = OVERHEAD CABINET
 DBL S/R = DOUBLE SHELF AND ROD
 SGL S/R = SINGLE SHELF AND ROD
 E/P = ELECTRICAL PANEL
 DW = DISHWASHER
 W = WASHER
 D = DRYER
 WH = WATER HEATER
 FAU = FORCED AIR UNIT
 SGD = SLIDING GLASS DOOR

SALES ORDER SYMBOLS

- (GFI) GFI RECEPTICAL
- (GFI/E) GFI IN EAVE
- (#) ORDER NUMBER
- (HB) FROST FREE HOSE BIB
- (G) RECESSED CAN LIGHT
- (P) PENDANT LIGHT
- (TV/PH) TV/PHONE RECEPTICAL
- (PH) PHONE JACK
- (SW) SWITCH LOCATION
- (W&C) WIRE AND CAP
- (W&B) WIRE & BRACE FOR FAN

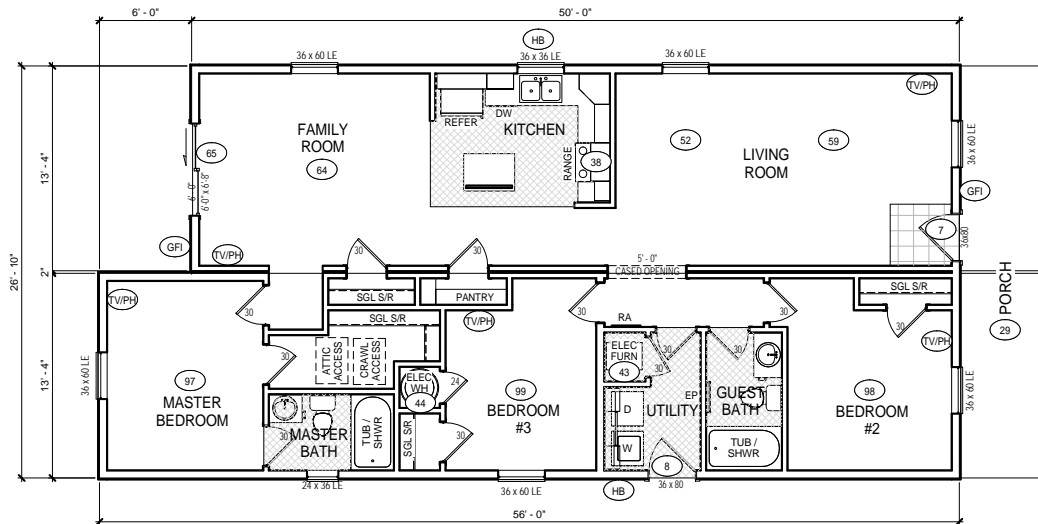

5556 FEDERAL WAY
 BOISE, ID 83716

GUERDON ENTERPRISES, LLC. (GUERDON HOMES), CLAIMS EXCLUSIVE RIGHTS TO ALL INFORMATION, INCLUDING ALL CONCEPTS AND CONVENTIONS, CONTAINED IN THESE DRAWINGS. THE INFORMATION CONTAINED IN THESE DRAWINGS SHALL BE HELD CONFIDENTIAL AND CANNOT BE DISCLOSED TO ANY OTHER PERSON OR ENTITY WITHOUT THE EXPRESS WRITTEN CONSENT OF GUERDON ENTERPRISES, LLC. THESE DRAWINGS MAY NOT BE REPRODUCED, MODIFIED, OR DISTRIBUTED IN ANY FORM FOR ANY REASON WITHOUT EXPRESS WRITTEN PERMISSION FROM GUERDON ENTERPRISES, LLC. COPYRIGHT 2007

Project Name/Number:
2R-2862-01 - 4420C

Provenance:
ALBERTA

Project Status:
LAYOUT

Client Name:
STAR POINTE

Project Address:
**STREET
 ADDRESS
 CITY, STATE**

REVISION SCHEDULE

REV #	TITLE

Sheet Title:
SALES FOUR PLAN

Standard Module/Detail #:

Current Revision:	Project Engineer: ENGINEER	Scale: 1/8" = 1'-0"	Sheet Number:
	Drawn By: CMB	3 1/2" x 11" Print Scale:	L-101.1



GUERDON COLOR SELECTION GUIDE

Enterprises LLC

Builder _____

Serial # _____

Customer _____

Model # _____

Interior Design Options:

Wall Paint _____

Exterior Colors:

Roof Color _____

Body 1st Floor _____

(If Applicable)

Body 2nd Floor _____

Trim Color _____

Accent Color _____

Flooring:

Floor Covering

Color

Merillat Cabinet Options:

Shim Cabinets? _____

Yes _____

No _____

Main Body Siding Selection: (Main Floor) _____

Body Siding (2nd Floor) _____

Accent Treatment: (Select One) _____

Location

Special Instructions: _____

Countertop / Self Edge (SE) / Backsplash (BS) / Backsplash Accent (BS ACNT IF OPTIONED)

KIT CTOP _____

SE _____

BS _____

GBA CTOP _____

SE _____

BS _____

BS ACNT _____

MBA CTOP _____

SE _____

BS _____

BS ACNT _____

MBA TUB DECK _____

SE _____

BS _____

BS ACNT _____

ADL BATH CTOP _____

SE _____

BS _____

BS ACNT _____

(If Optioned)

Log/Stone Feature Wall Stone: _____

MBA Shower Tile _____

ACNT _____

GBA Shower Tile _____

ACNT _____

Fireplace _____

Mantle _____

Island Tile or CTOP _____

SE _____

Eat Bar CTOP _____

SE _____

Utility Room CTOP _____

SE _____

BS _____

Special Instructions: _____